


Alternative Free standing Heater with water dosing above



Rock Faced heat resistant finish

**Plan View**

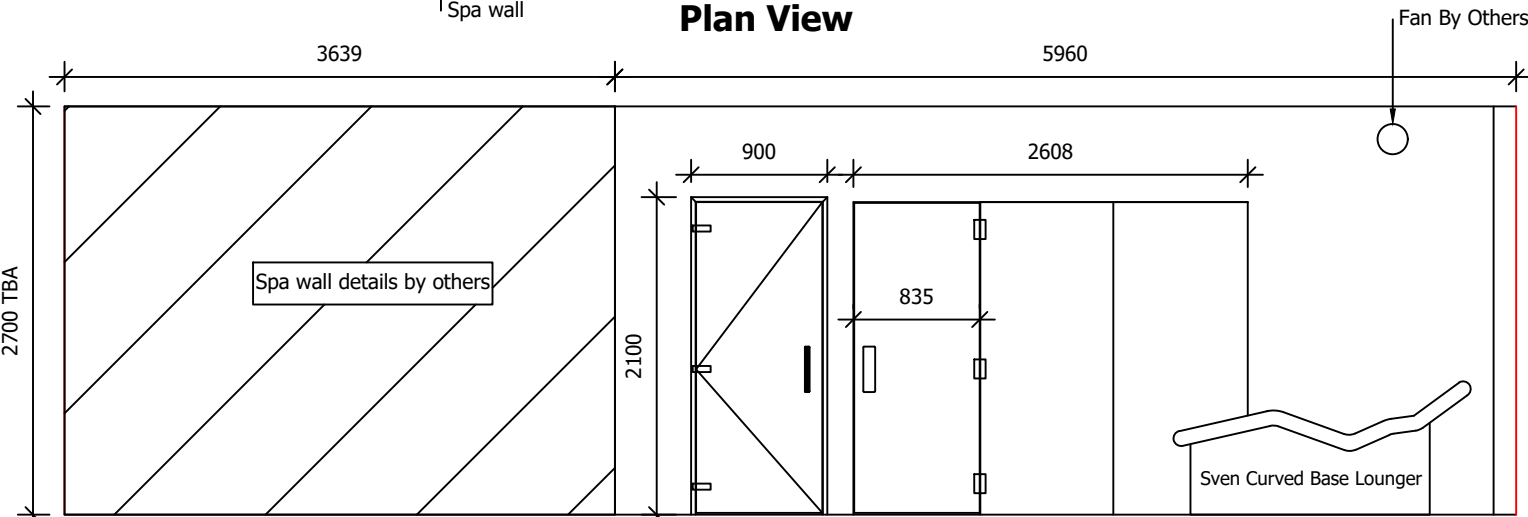

**Front Elevation**

**Scale 1:50**

**Client: DLL Milton Kynes**

**Notes: sauna & steam  
Rev 3 Door Size/Plant**

**Date: 19/08/15**

Sven Saunas Limited  
Units 25-27 Sergeants Way  
Elms Industrial Estate Bedford  
MK41 0EH  
01234 356666